
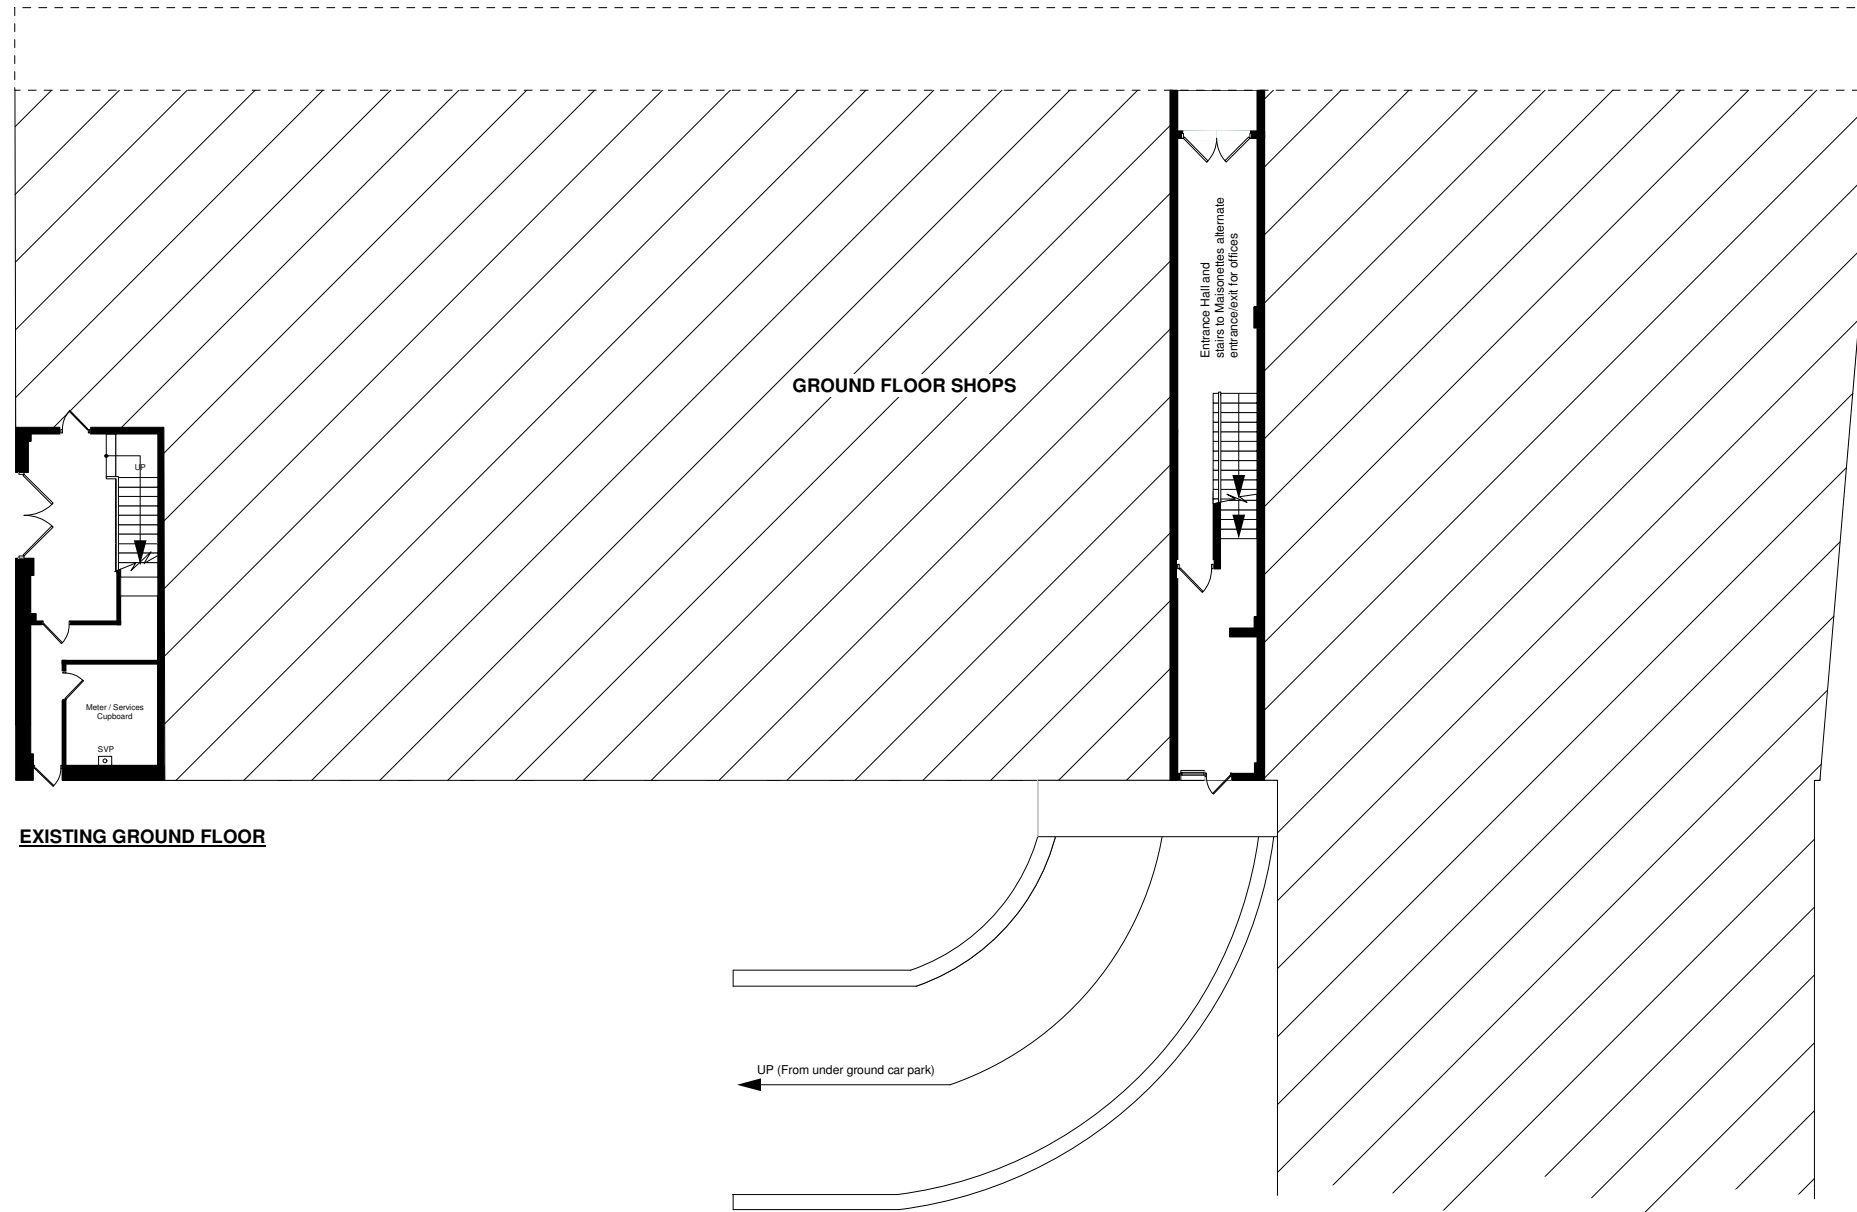



**EXISTING LOWER GROUND FLOOR**

	<b>PRIME BUILDING CONSULTANTS LTD.</b>		<b>014-1175-02</b>
	<b>SURVEYORS . ARCHITECTS . PLANNERS</b>	SCALE;	<b>1:200@A3</b>
	CLIENT; <b>Peak Developers Limited</b>	DATE;	<b>Mar '06</b>
	PROJECT; <b>272-284 London Road, Mitcham, Surry</b>	DRAWN;	<b>J.K.</b>
	TITLE; <b>Existing Lower Ground Floor Plans</b>	CHECKED;	
COPYRIGHT. DO NOT REPRODUCE WITHOUT WRITTEN PERMISSION. DO NOT SCALE OFF DRAWING			PRIME HOUSE; 1A QUEEN ANNE ROAD; MAIDSTONE ME14 1HU; TEL. 01622 692249 FAX. 01622 692296

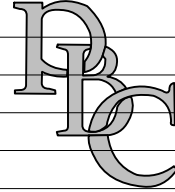


**EXISTING GROUND FLOOR**

	<b>PRIME BUILDING CONSULTANTS LTD.</b>		<b>014-1175-03-1</b>
	<b>SURVEYORS . ARCHITECTS . PLANNERS</b>	SCALE; <b>1:200@A3</b>	PRIME HOUSE;
	CLIENT; <b>Peak Developers Limited</b>	DATE; <b>Mar '06</b>	1A QUEEN ANNE ROAD;
	PROJECT; <b>272-284 London Road, Mitcham, Surry</b>	DRAWN; <b>J.K.</b>	MAIDSTONE ME14 1HU;
	TITLE; <b>Existing GF</b>	CHECKED;	TEL. 01622 692249
COPYRIGHT. DO NOT REPRODUCE WITHOUT WRITTEN PERMISSION. DO NOT SCALE OFF DRAWING			FAX. 01622 692296

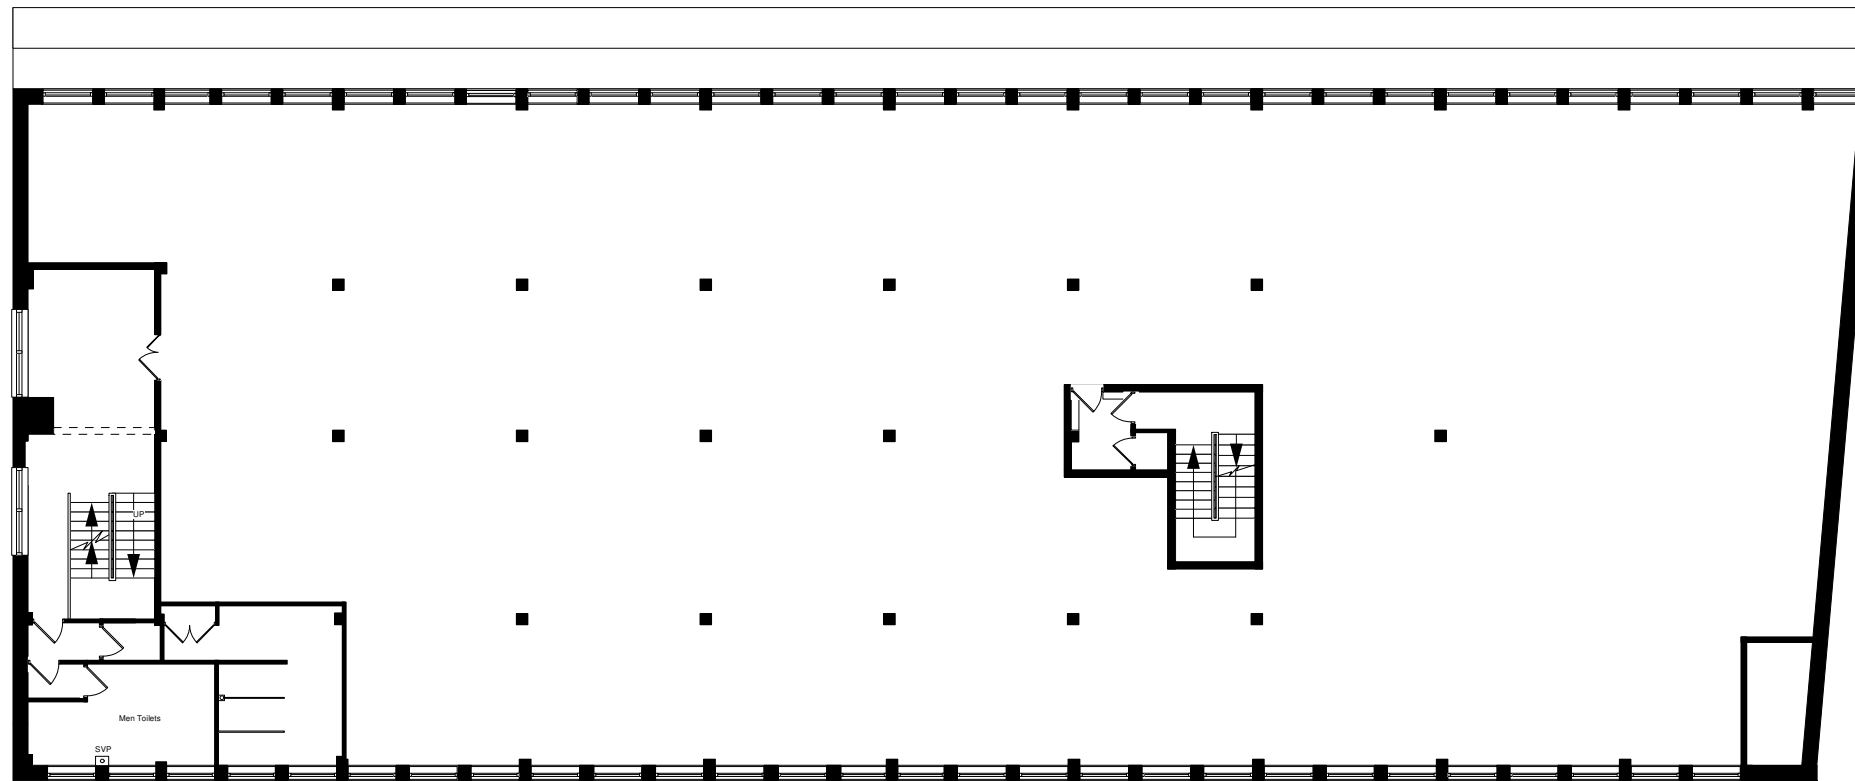


**EXISTING FIRST FLOOR**

	<b>PRIME BUILDING CONSULTANTS LTD.</b>		<b>014-1175-03-2</b>
	<b>SURVEYORS . ARCHITECTS . PLANNERS</b>	SCALE;	<b>1:200@A3</b>
	CLIENT; <b>Peak Developers Limited</b>	DATE;	<b>Mar '06</b>
	PROJECT; <b>272-284 London Road, Mitcham, Surry</b>	DRAWN;	<b>J.K.</b>
	TITLE; <b>Existing FF Plans</b>	CHECKED;	
COPYRIGHT. DO NOT REPRODUCE WITHOUT WRITTEN PERMISSION. DO NOT SCALE OFF DRAWING			PRIME HOUSE; 1A QUEEN ANNE ROAD; MAIDSTONE ME14 1HU; TEL. 01622 692249 FAX. 01622 692296

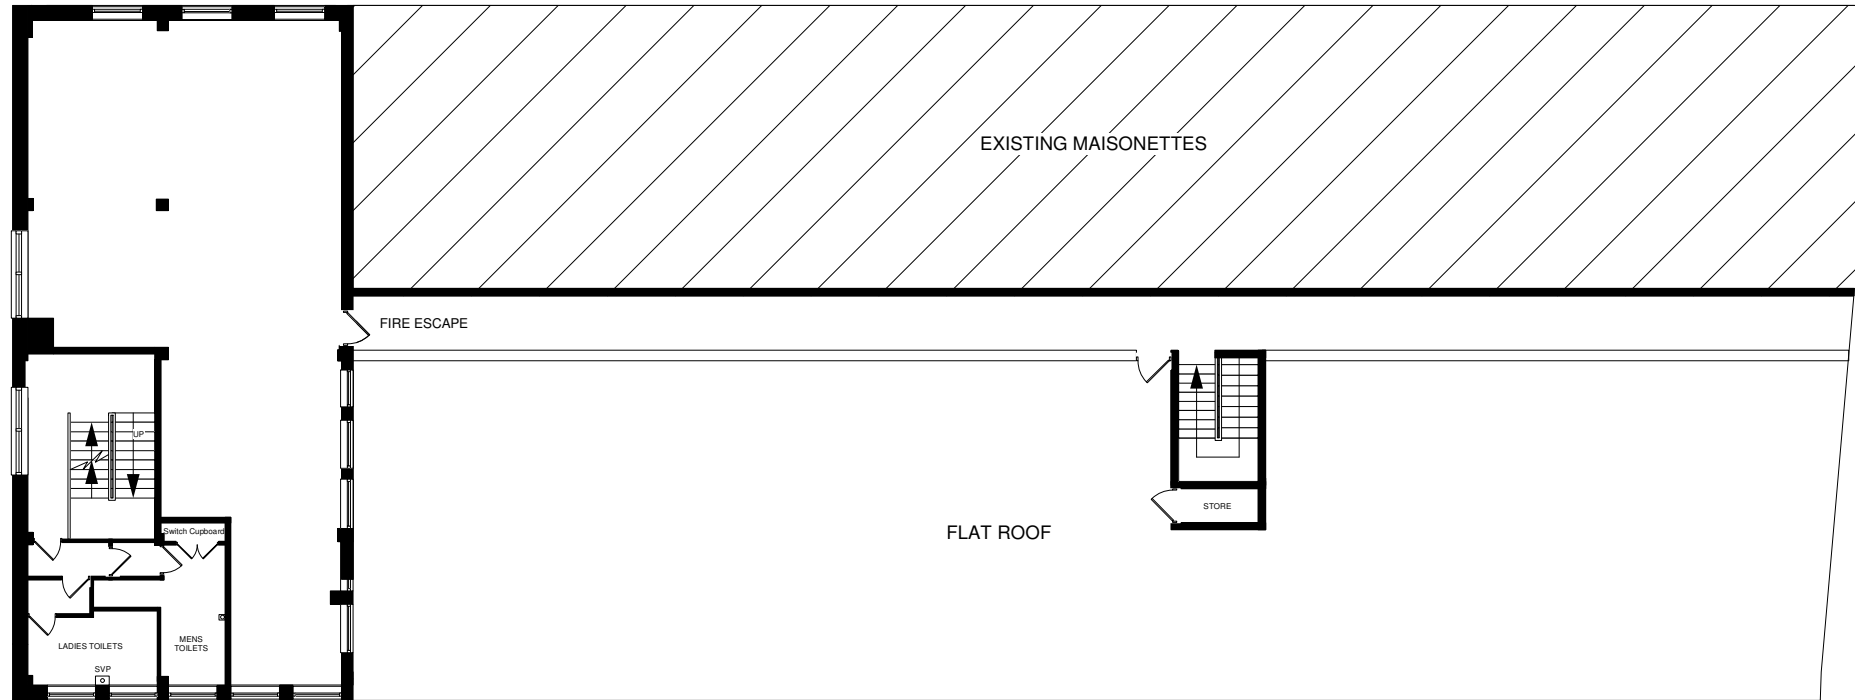

**EXISTING SECOND FLOOR**

	<b>PRIME BUILDING CONSULTANTS LTD.</b>		<b>014-1175-04-1</b>
	<b>SURVEYORS . ARCHITECTS . PLANNERS</b>		SCALE; <b>1:200@A3</b>
	CLIENT; <b>Peak Developers Limited</b>	DATE; <b>Mar '06</b>	PRIME HOUSE;
	PROJECT; <b>272-284 London Road, Mitcham, Surry</b>	DRAWN; <b>J.K.</b>	1A QUEEN ANNE ROAD;
	TITLE; <b>Existing SF Plans</b>	CHECKED;	MAIDSTONE ME14 1HU;
COPYRIGHT. DO NOT REPRODUCE WITHOUT WRITTEN PERMISSION. DO NOT SCALE OFF DRAWING			TEL. 01622 692249
			FAX. 01622 692296

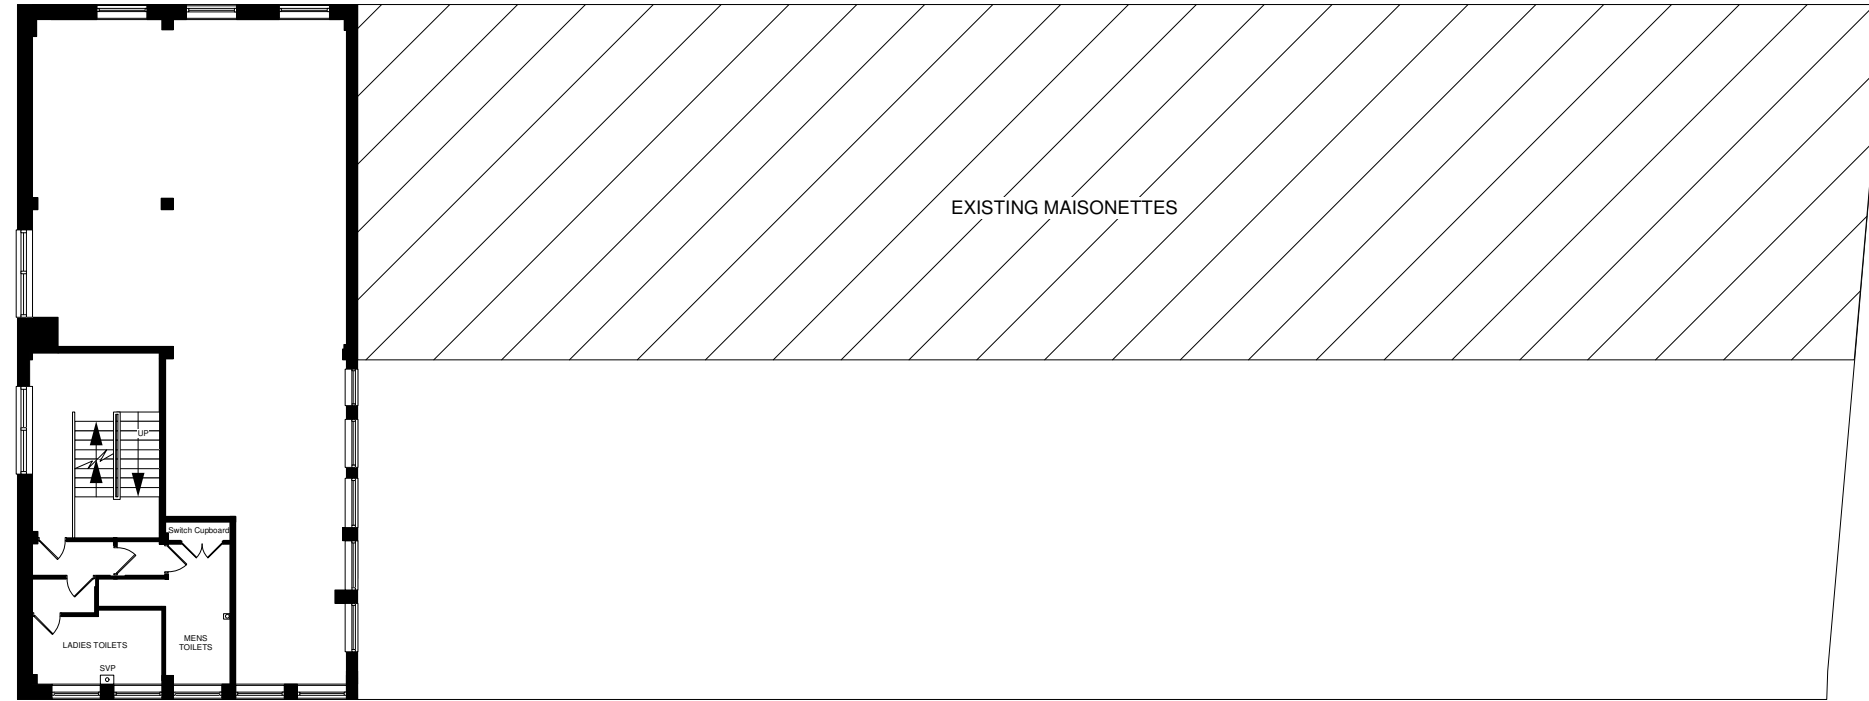

**EXISTING THIRD FLOOR**

	<b>PRIME BUILDING CONSULTANTS LTD.</b>		<b>014-1175-04-2</b>
	<b>SURVEYORS . ARCHITECTS . PLANNERS</b>		SCALE; <b>1:200@A3</b>
	CLIENT; <b>Peak Developers Limited</b>	DATE; <b>Mar '06</b>	PRIME HOUSE;
	PROJECT; <b>272-284 London Road, Mitcham, Surry</b>	DRAWN; <b>J.K.</b>	1A QUEEN ANNE ROAD;
	TITLE; <b>Existing TF Plans</b>	CHECKED;	MAIDSTONE ME14 1HU;
COPYRIGHT. DO NOT REPRODUCE WITHOUT WRITTEN PERMISSION. DO NOT SCALE OFF DRAWING			TEL. 01622 692249
			FAX. 01622 692296